



MOGLIA – VIA SILIPRANDI

ARREDI – SCALA 1:200

P.T.

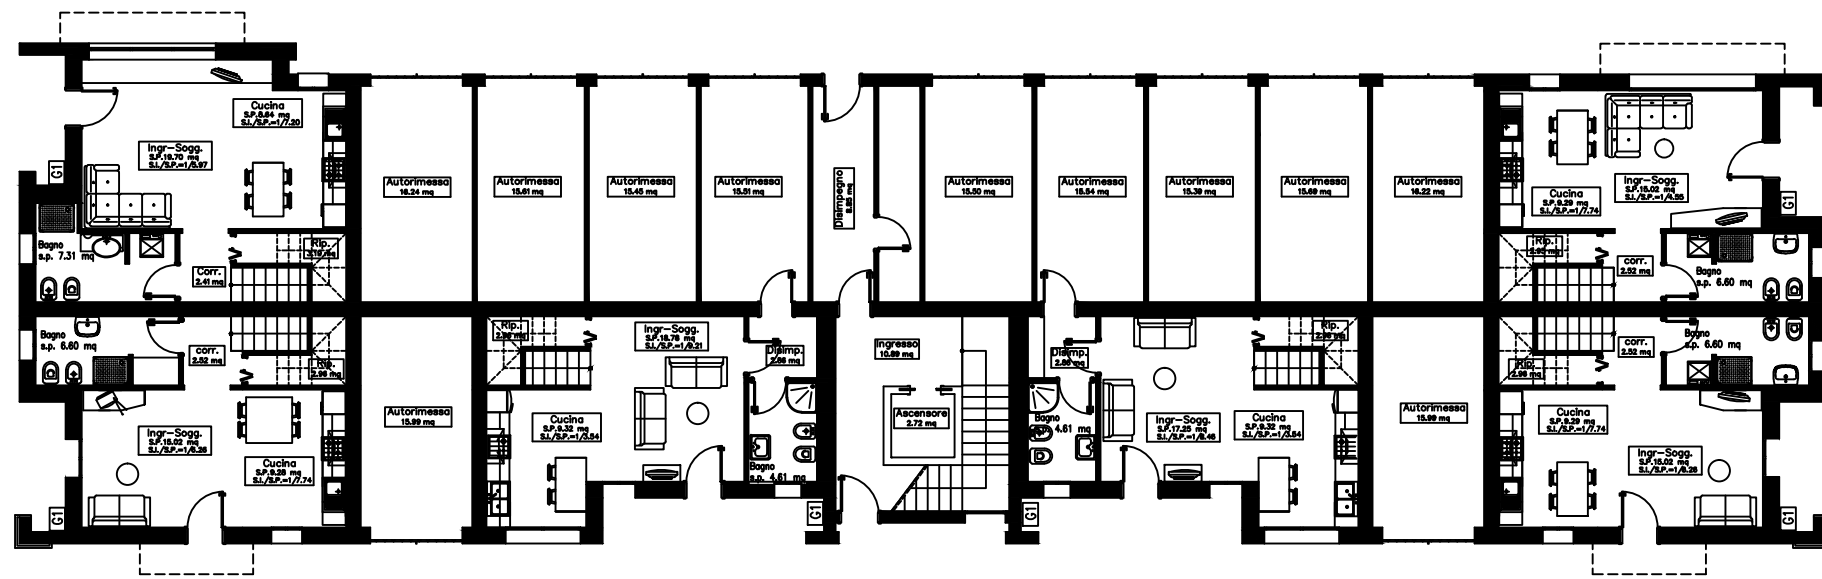


P.P.

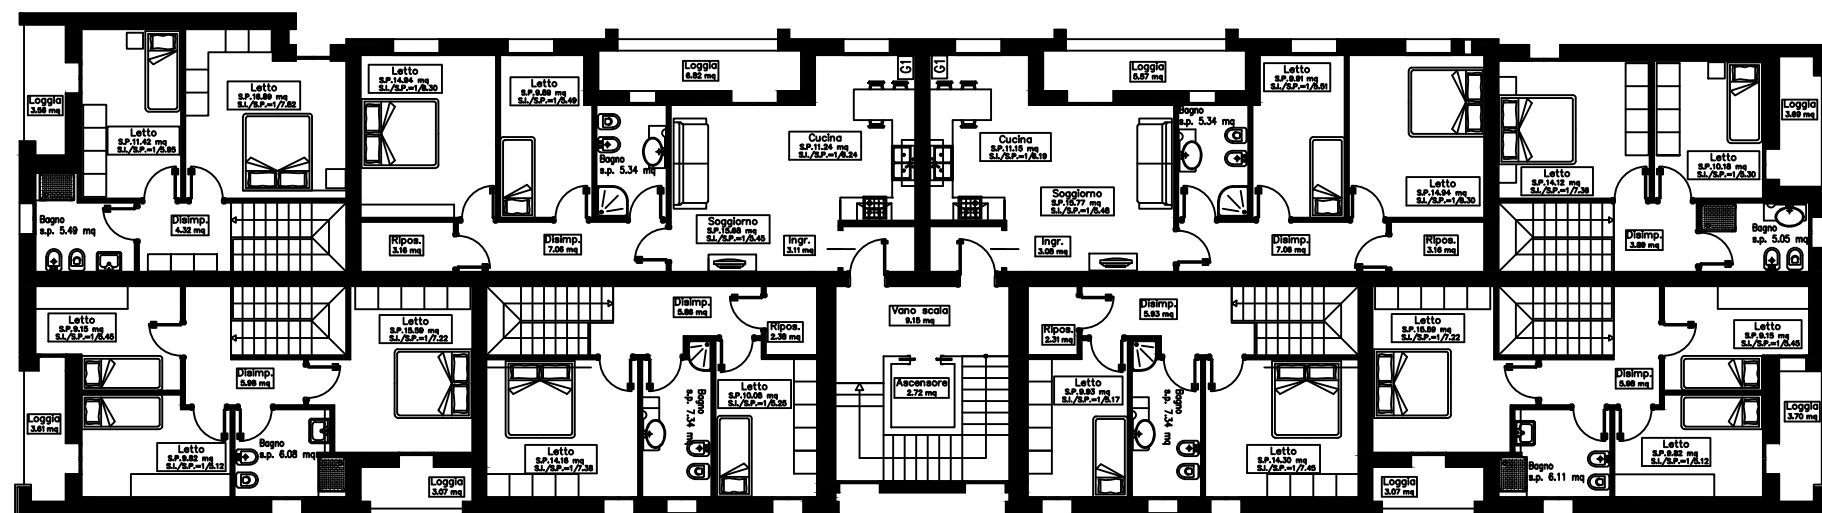

MOGLIA – VIA SILIPRANDI

ARREDI – SCALA 1:200

S.P.

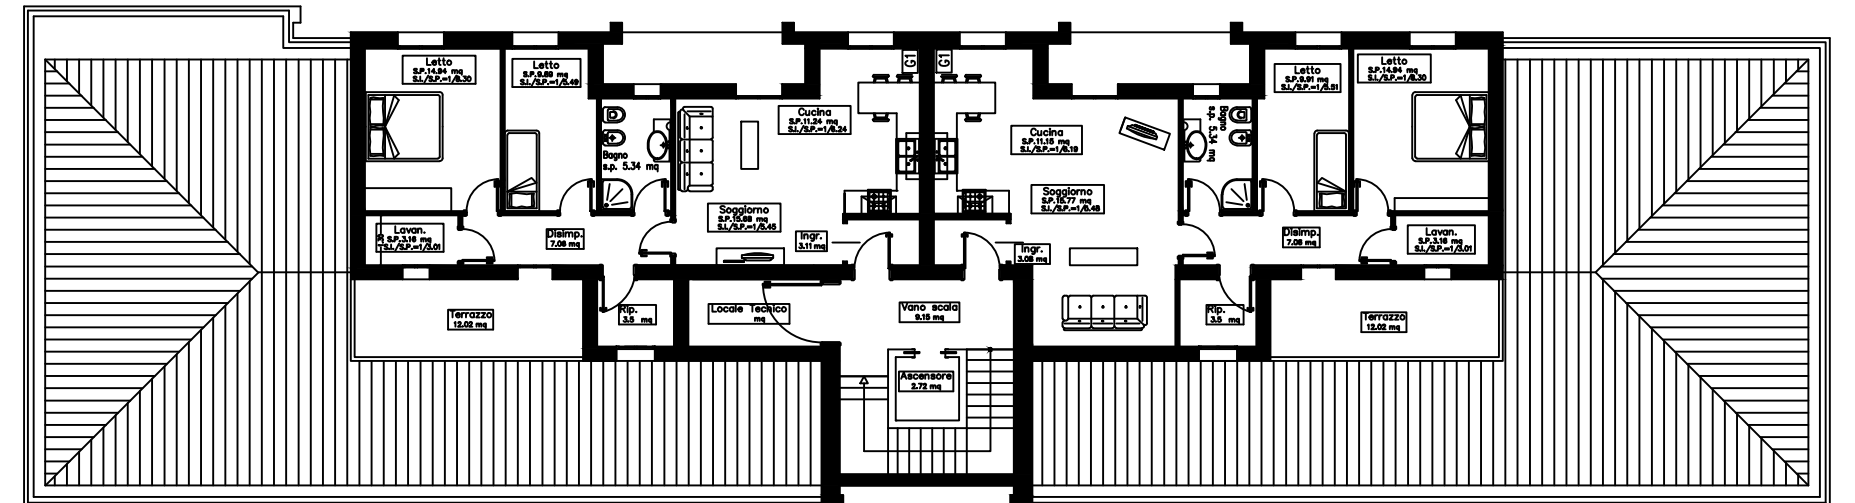

COPERTURA

